


7261 - Stoneham-Reading
CONTROLLED BLAST
FOR PRE-INSPECTION
250' and 500' R

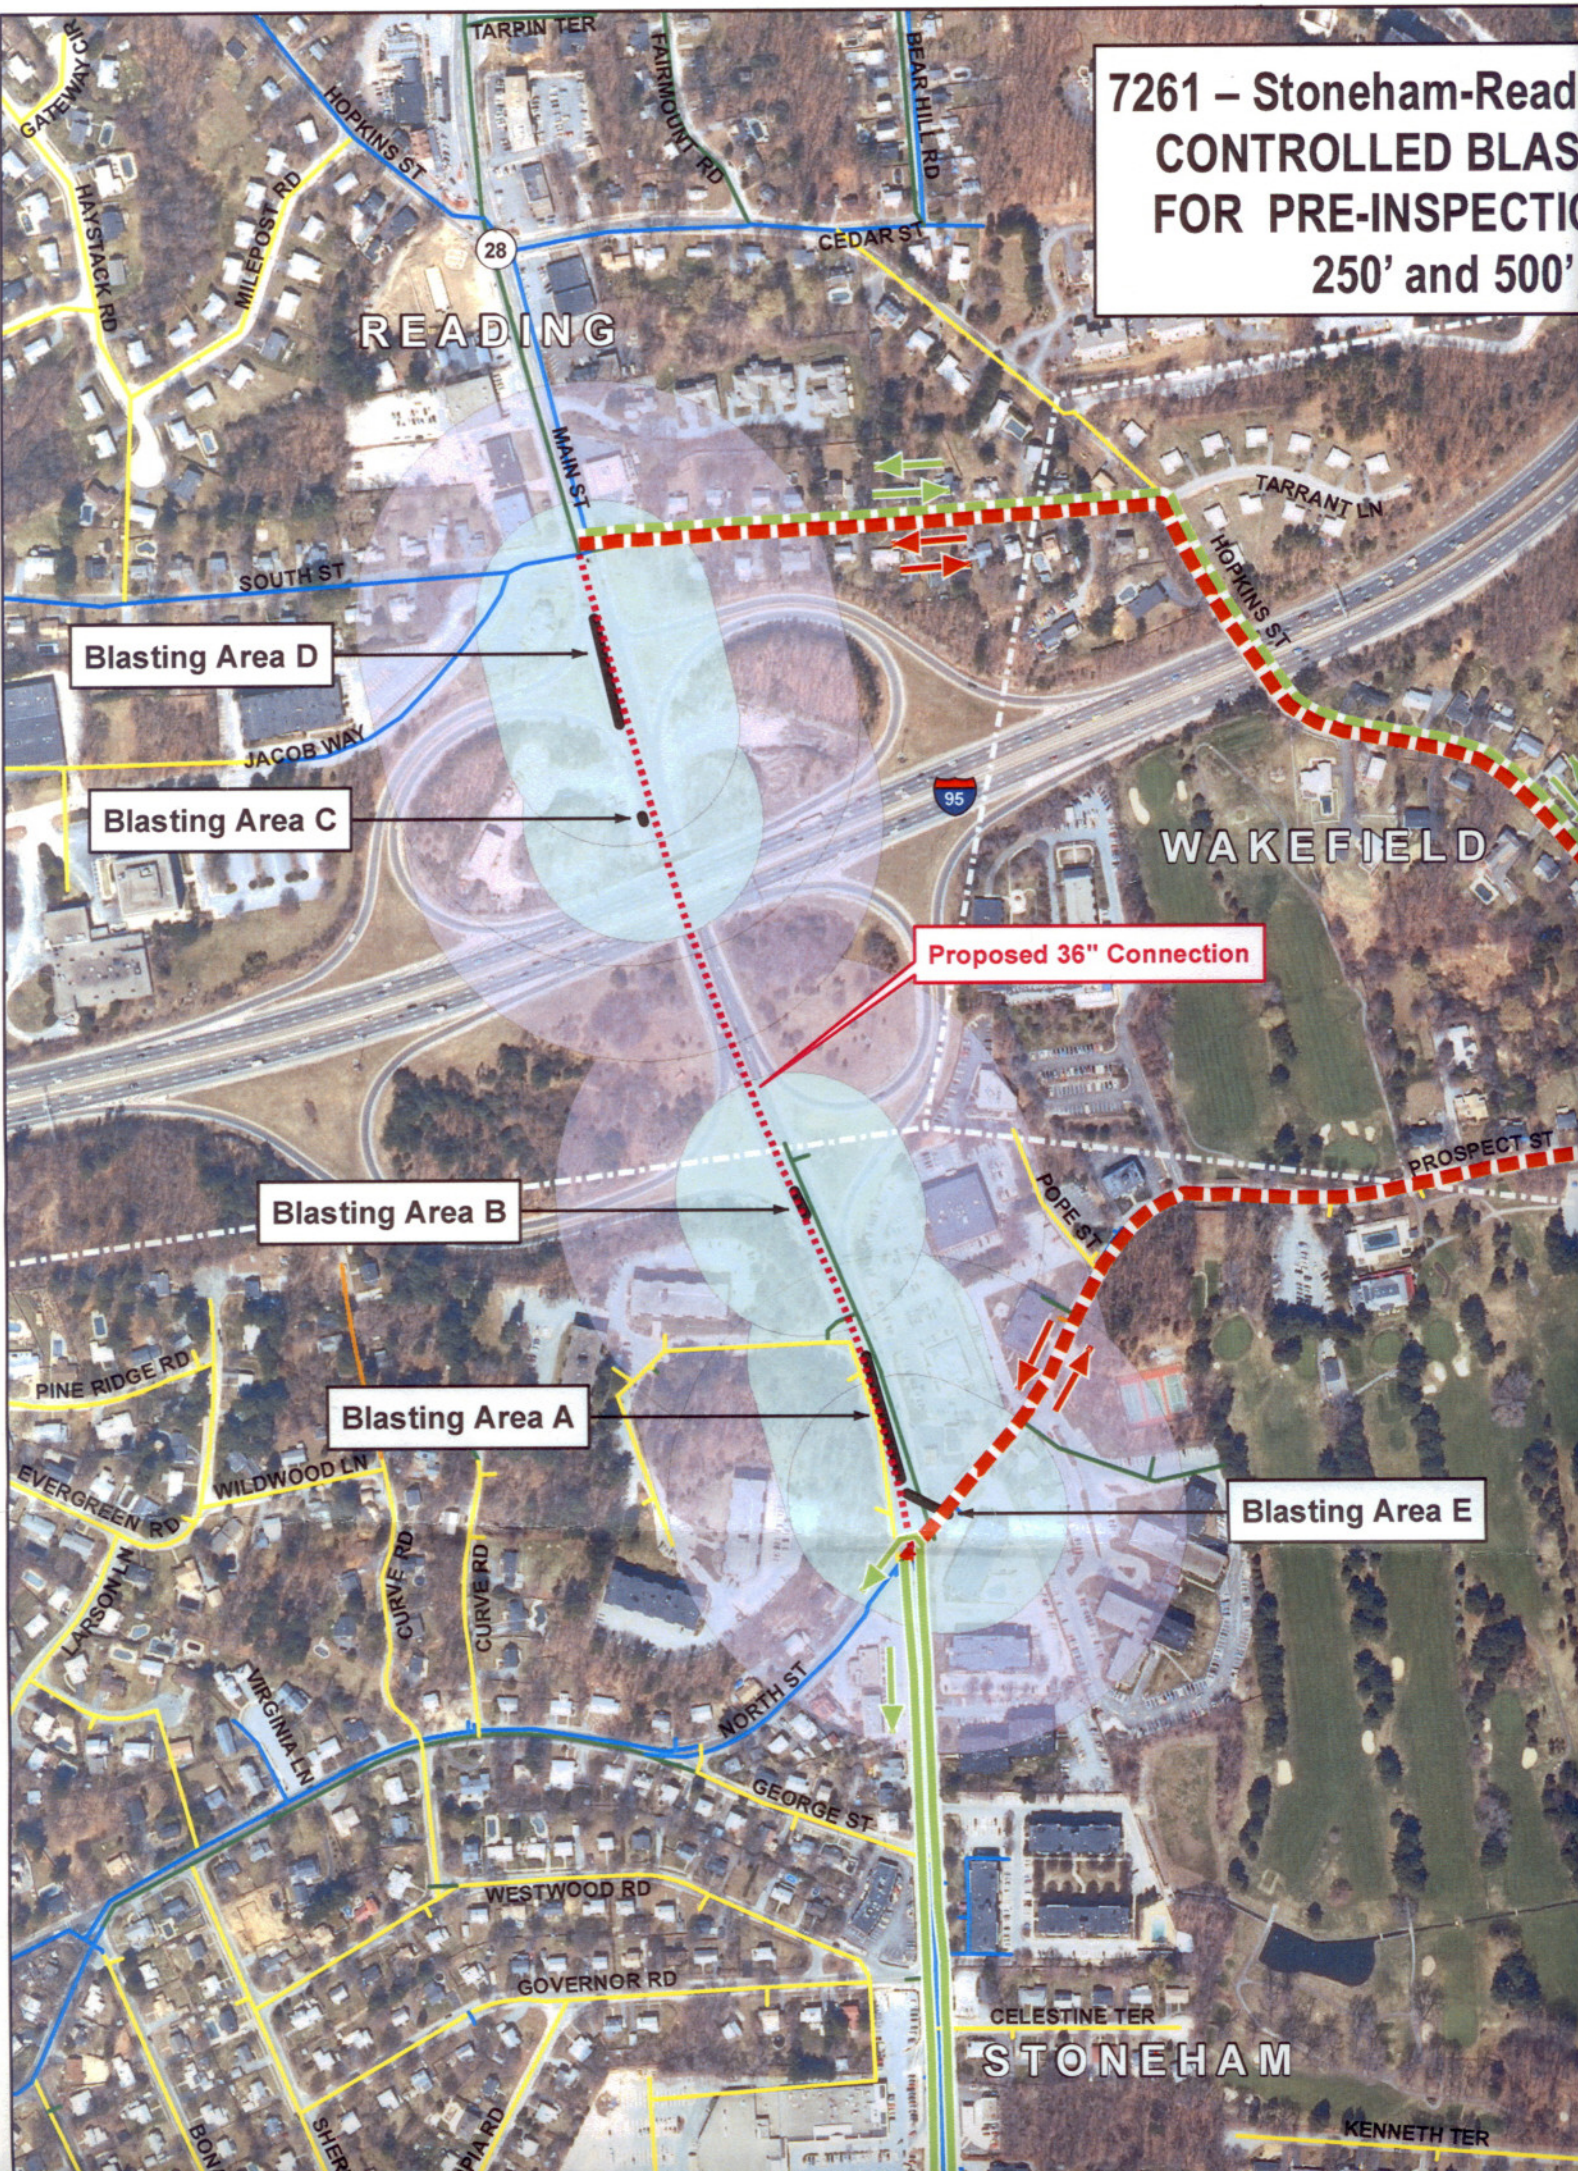

READING

WAKEFIELD

STONEHAM

Blasting Area D

Blasting Area C

Blasting Area B

Blasting Area A

Blasting Area E

Proposed 36" Connection



READING

WAKEFIELD

STONEHAM

Blasting Area D

Blasting Area C

Blasting Area B

Blasting Area A

Blasting Area E

Proposed 36" Connection